


# B 1

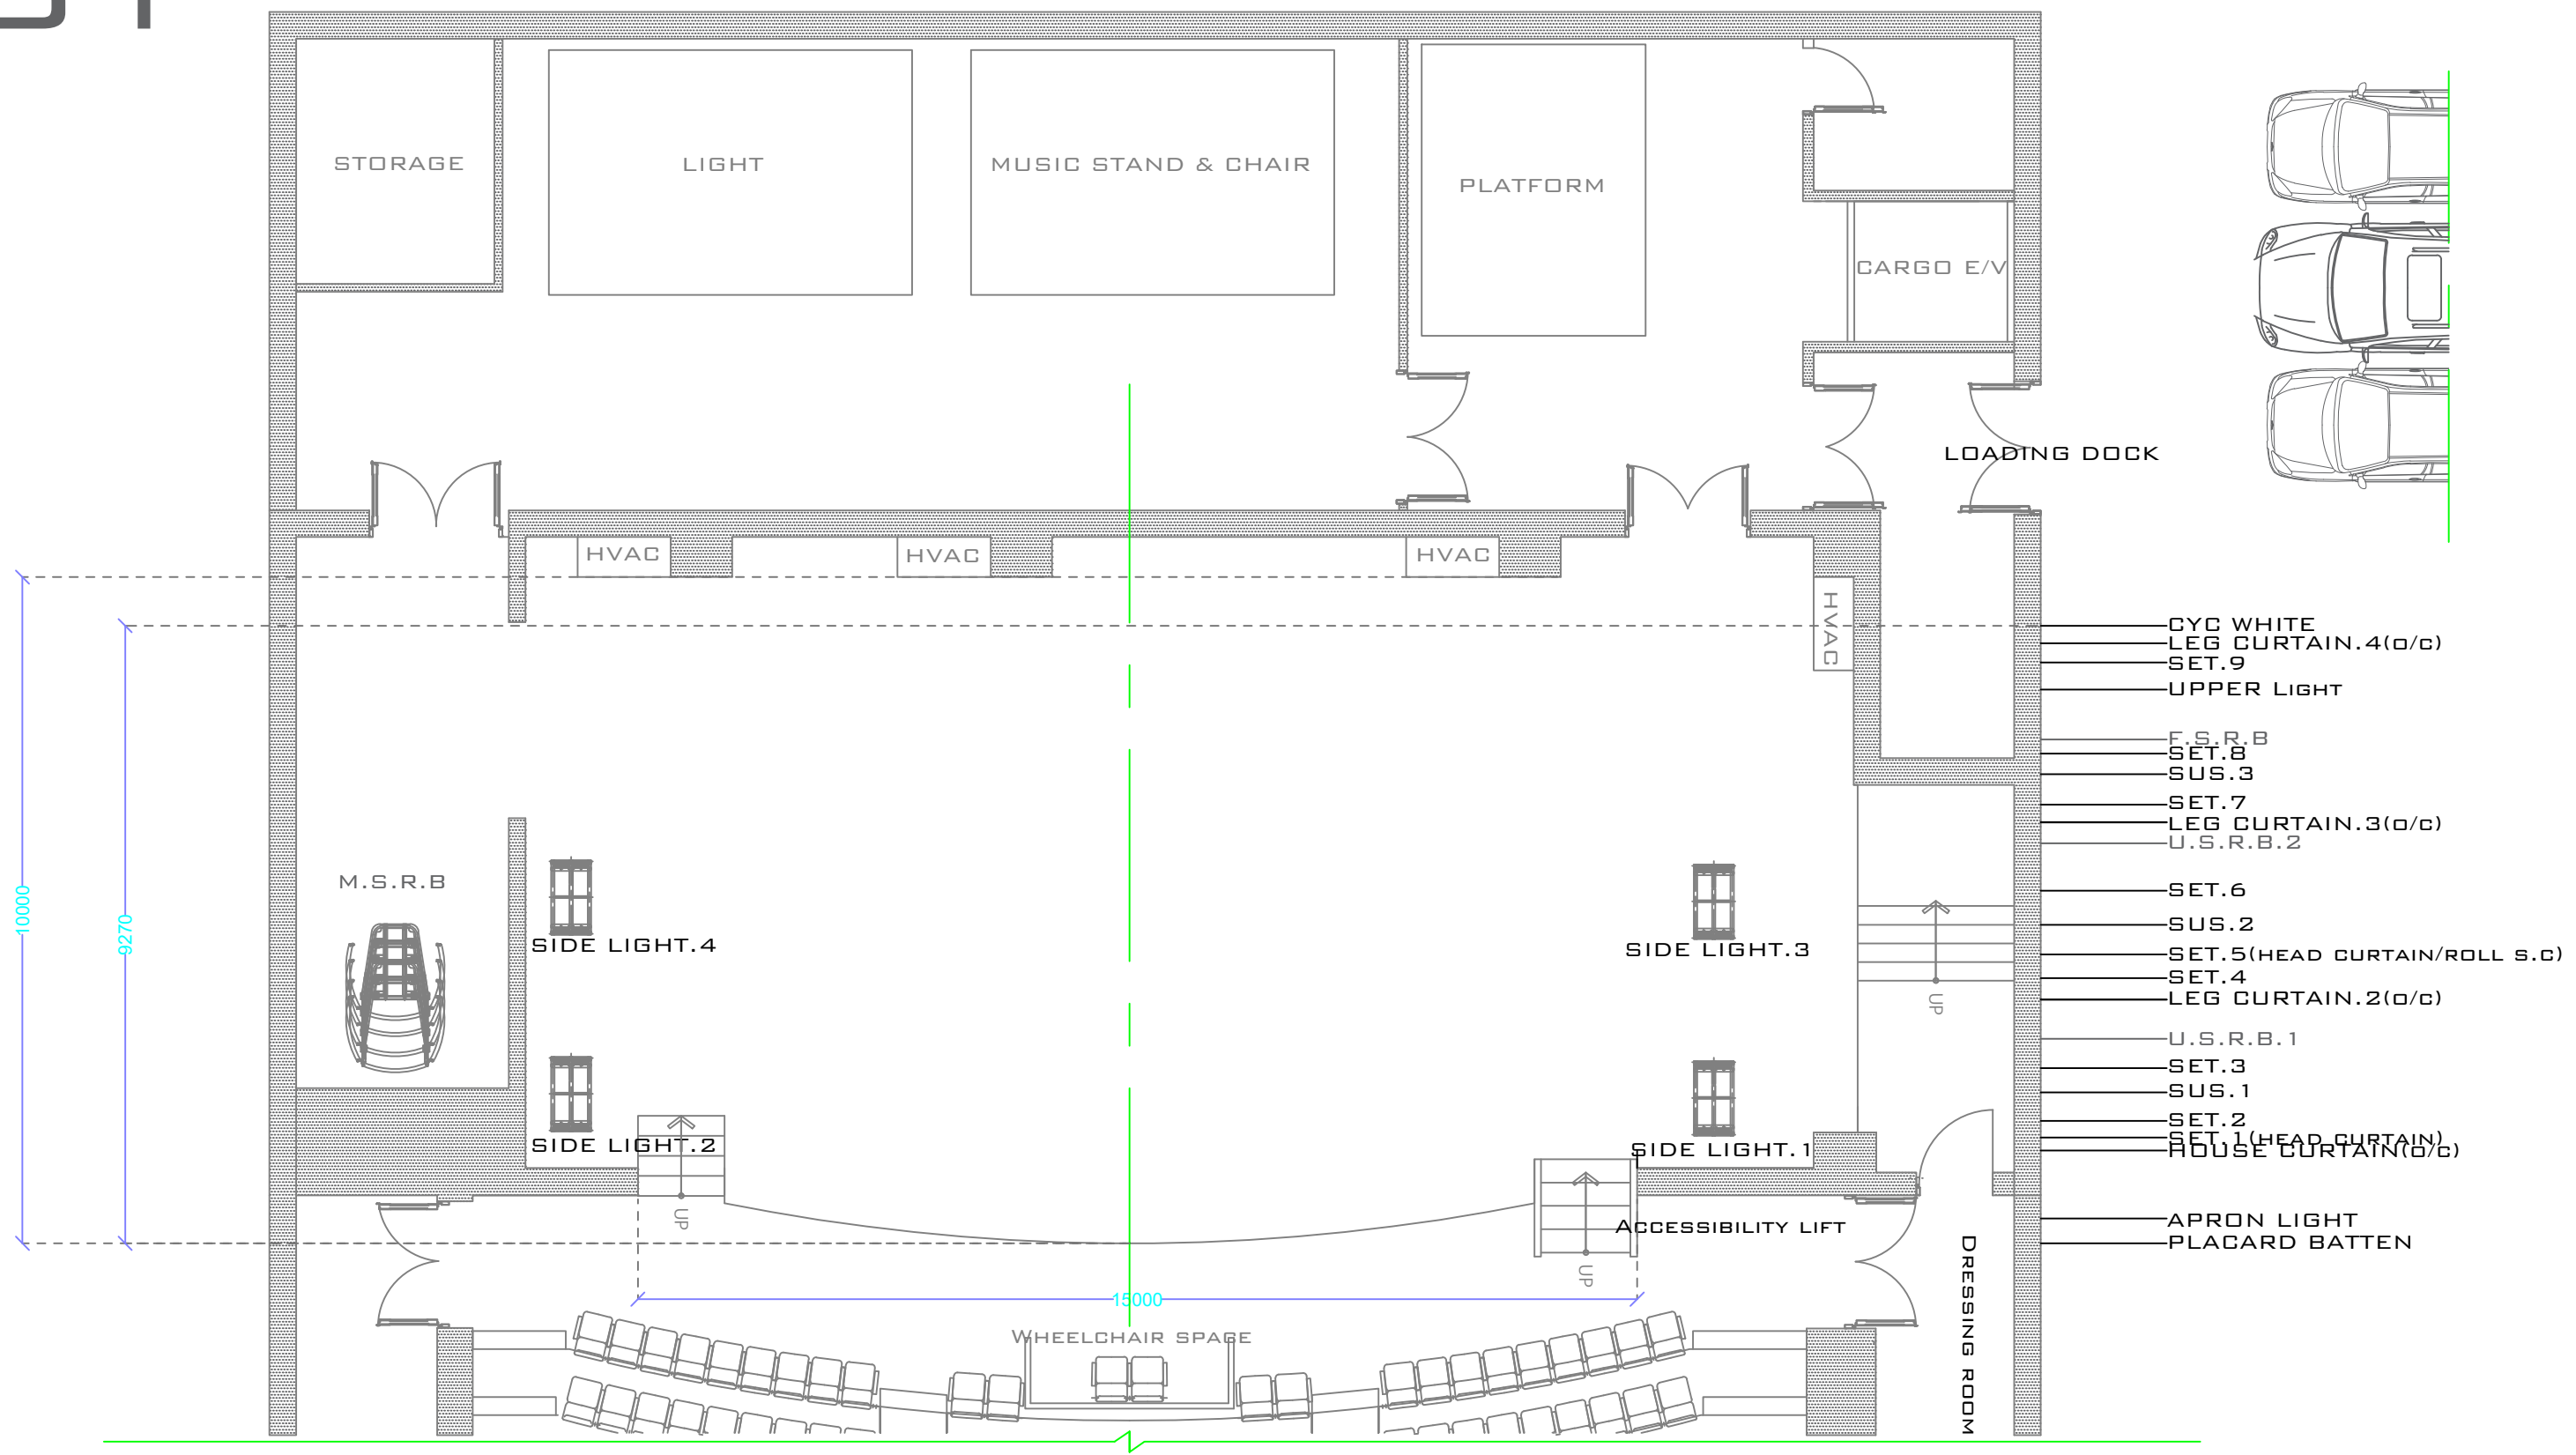

TITLE	
DATE	
COMPANY	
PRODUCER	
STAGEMANAGER	

## ASAN ARTS HALL

### ART HALL STAGE FLOOR PLAN

SCALE	A3: 1/100
DESIGNER	
REMARK	